


**SINANN FOOT SPA PLAN**

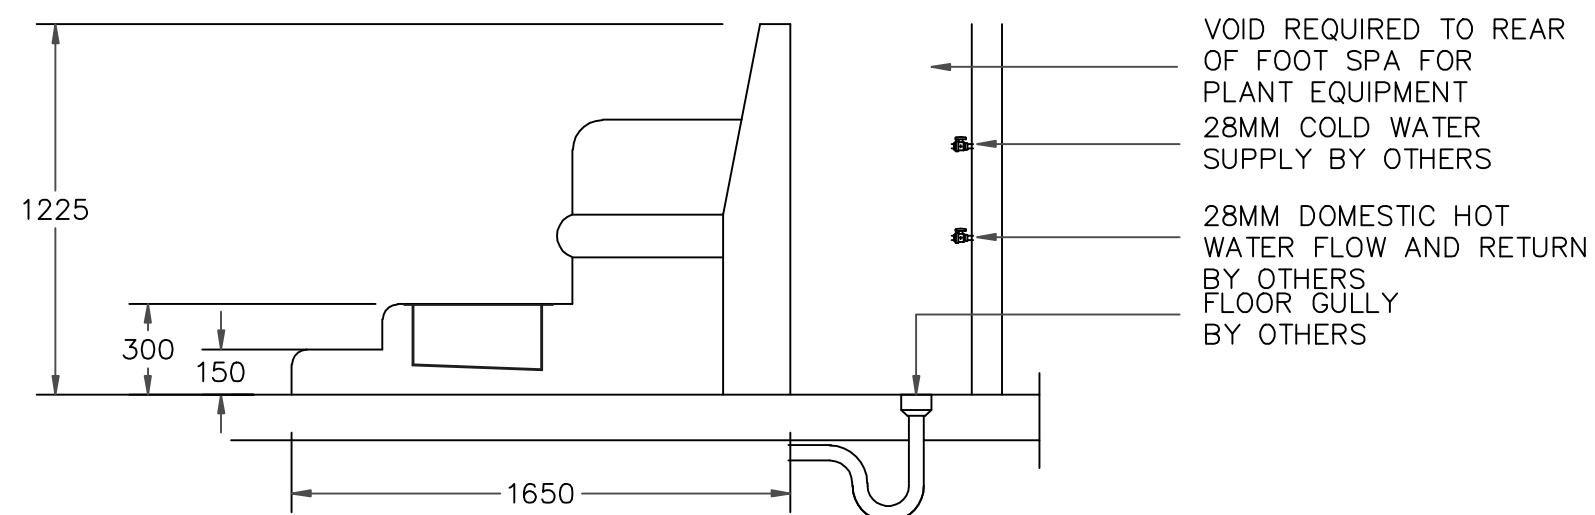

**SINANN FOOT SPA SECTION**

**FOOT MASSAGE SERVICE REQUIREMENTS**

FOOT MASSAGE TO BE FITTED ONTO A FLOOR WHICH IS WATER PROOF SCREEDED


FOOT MASSAGE SURROUND TO BE TILED BY OTHERS AFTER FOOT MASSAGE HAS BEEN INSTALLED. GROUT TO BE EPOXY GROUT

22MM LPHW SUPPLY 25-45°C VARIABLE WITH A STAT AND BYPASS BY OTHERS AT 1.5 TO 2 LITRES PER MINUTE FLOW AND RETURN REQUIRED TO A STOP TAP IN PLANT ROOM. APPROXIMATELY 2kW.

28MM DOMESTIC HOT WATER FLOW AND RETURN  
28MM DOMESTIC COLD WATER FLOW

100MM GULLY AT BACK OF FOOT MASSAGE WITHIN SERVICE VOID REQUIRED BY OTHERS

2 NO 13 AMPS SINGLE PHASE SUPPLY TO 2 ISOLATOR BY OTHERS. ISOLATORS TO BE WITH 1 METRE OF FOOT MASSAGE CONTROL PANEL.

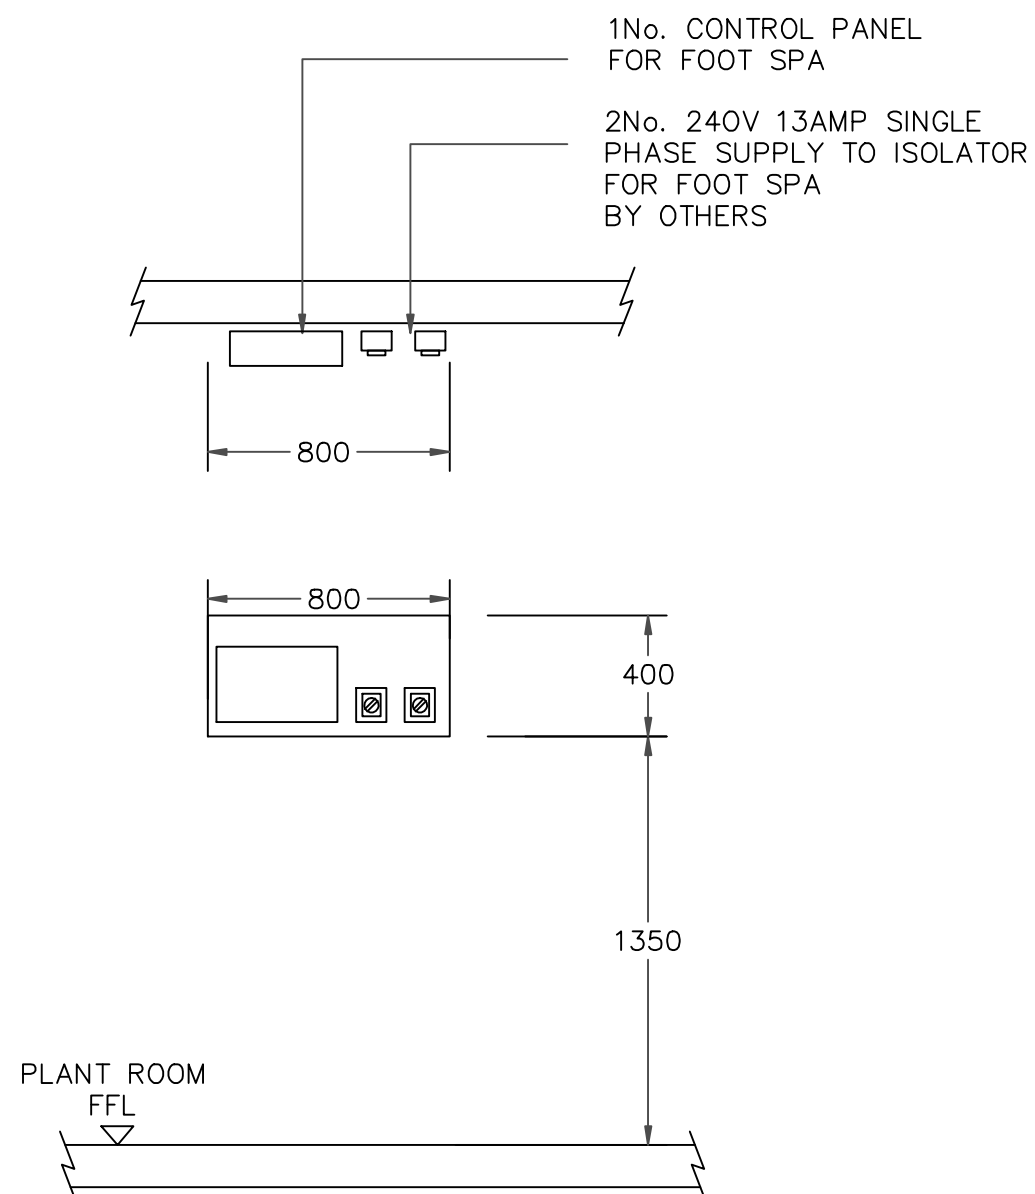


**SINANN FOOT SPA PLANT**

**NOTES:**

All dimensions must be checked on site and not scaled from this drawing.

This drawing is the copyright of Aachen Wellness Limited. and must not be copied, in part or in full, or the contents divulged to any third party without the written approval of Aachen Wellness Limited.

Rev	Date	Amendments	By
			
<b>Project Title</b>			
<b>STANDARD DRAWINGS</b>			
<b>Drawing Title</b>			
<b>SINANN FOOT SPA SPECIALIST</b>			
<b>Date</b>		<b>Scale</b>	
22.07.10		1:25@A2	
<b>Status</b>			<b>Drawn by</b>
FOR COMMENT			RL
<b>Drawing No.</b>			<b>Rev</b>
12			*